

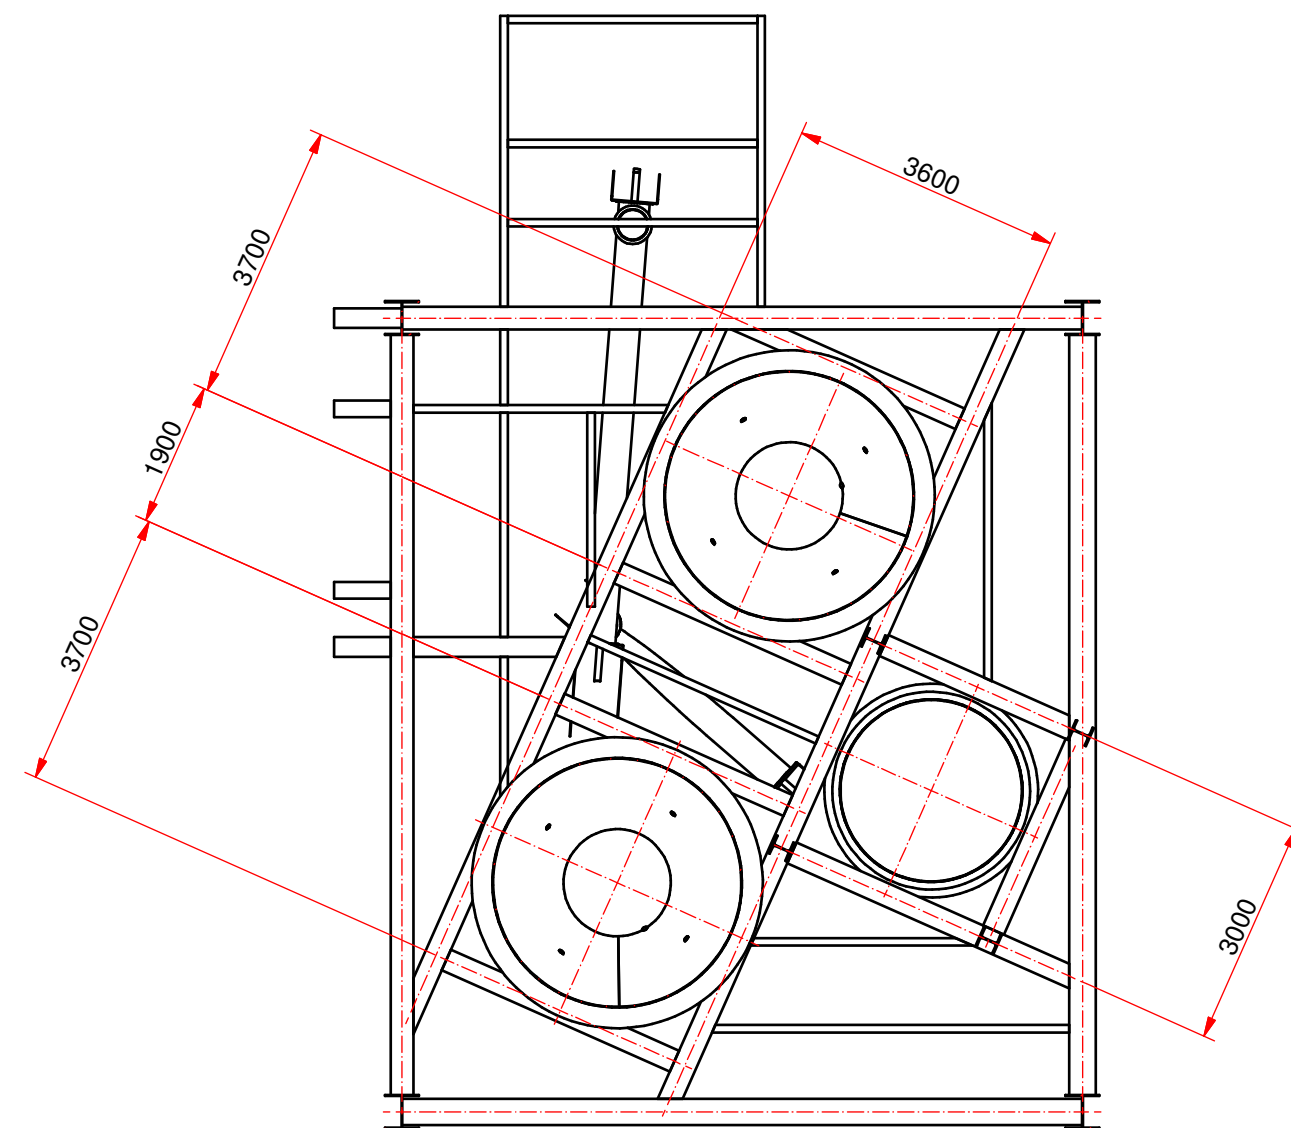
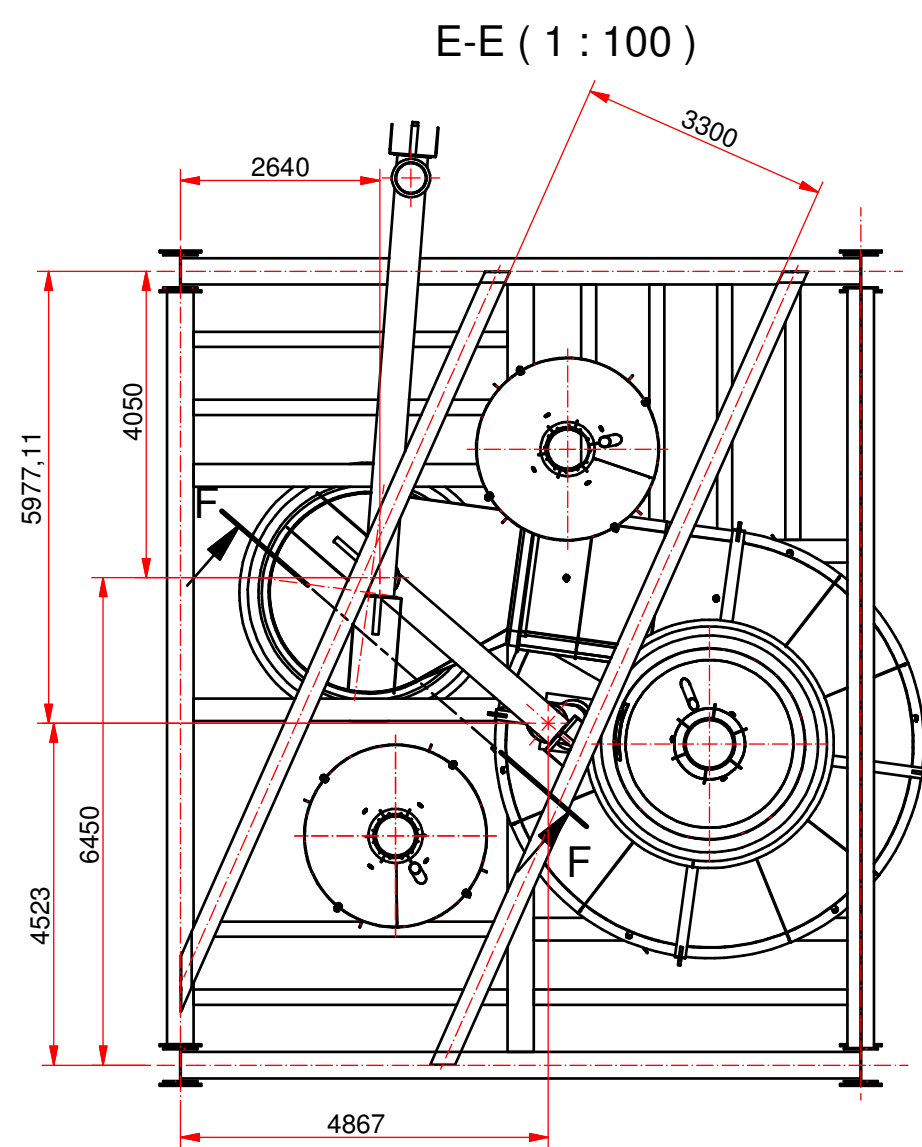
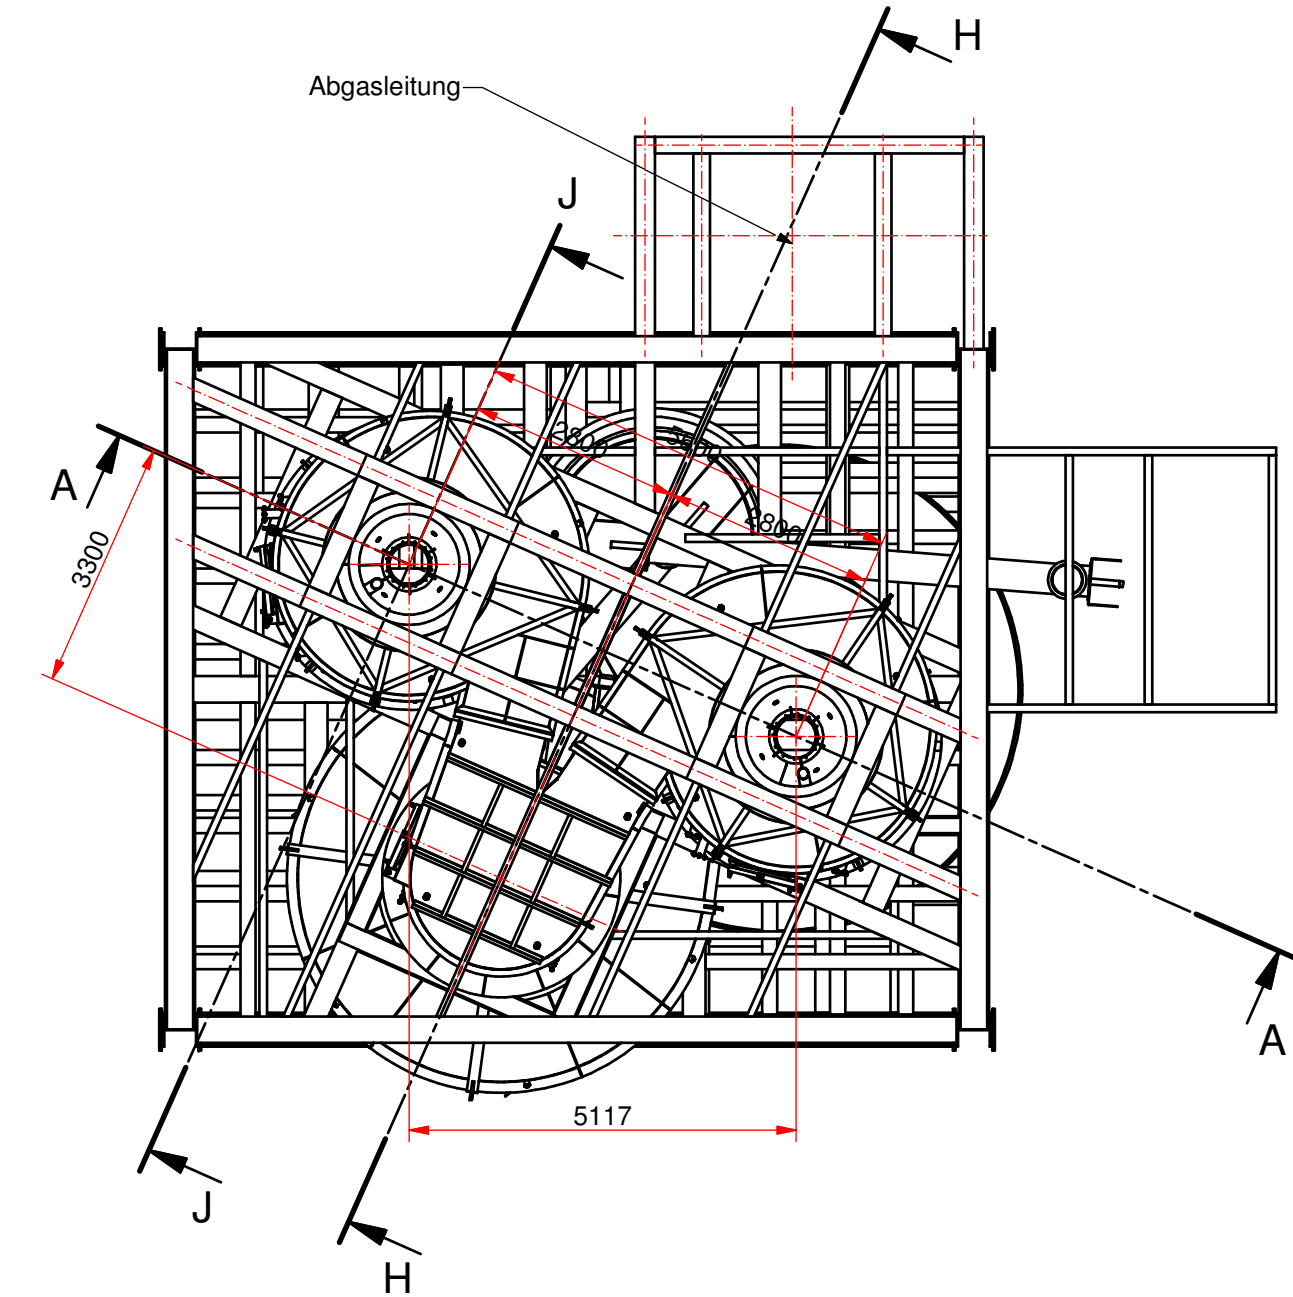
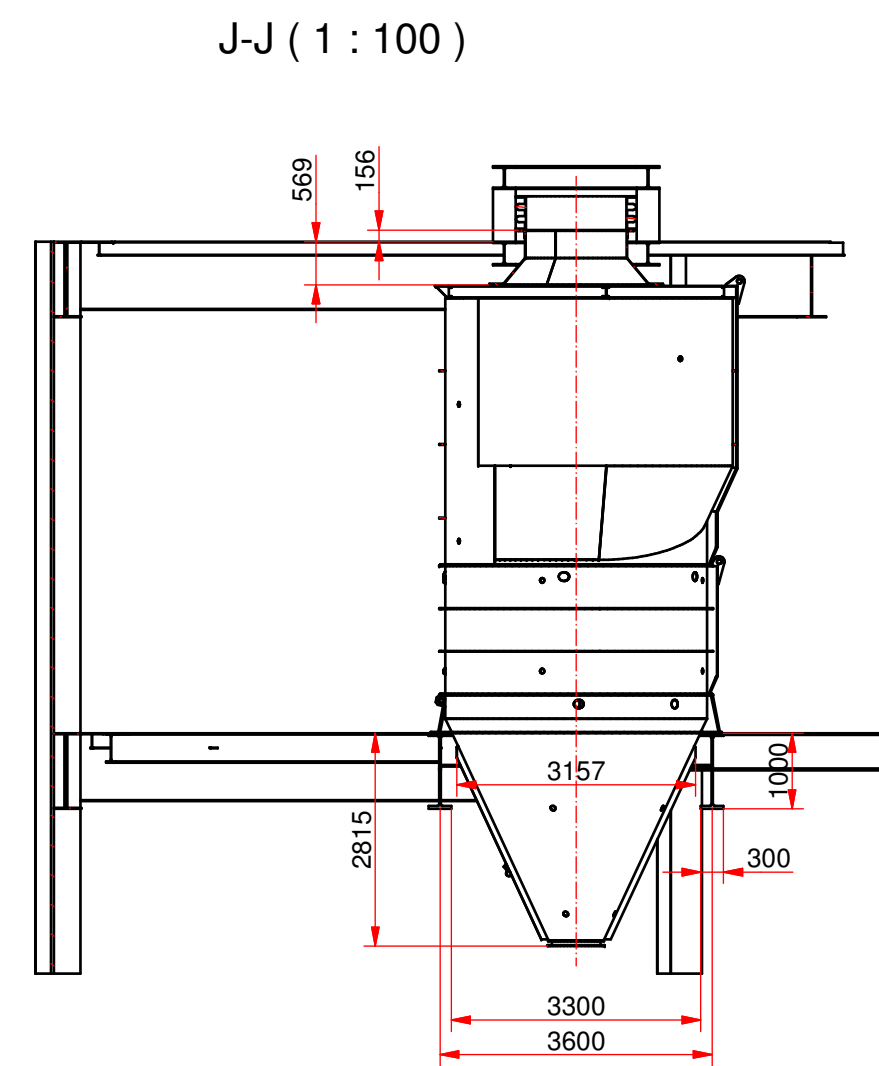
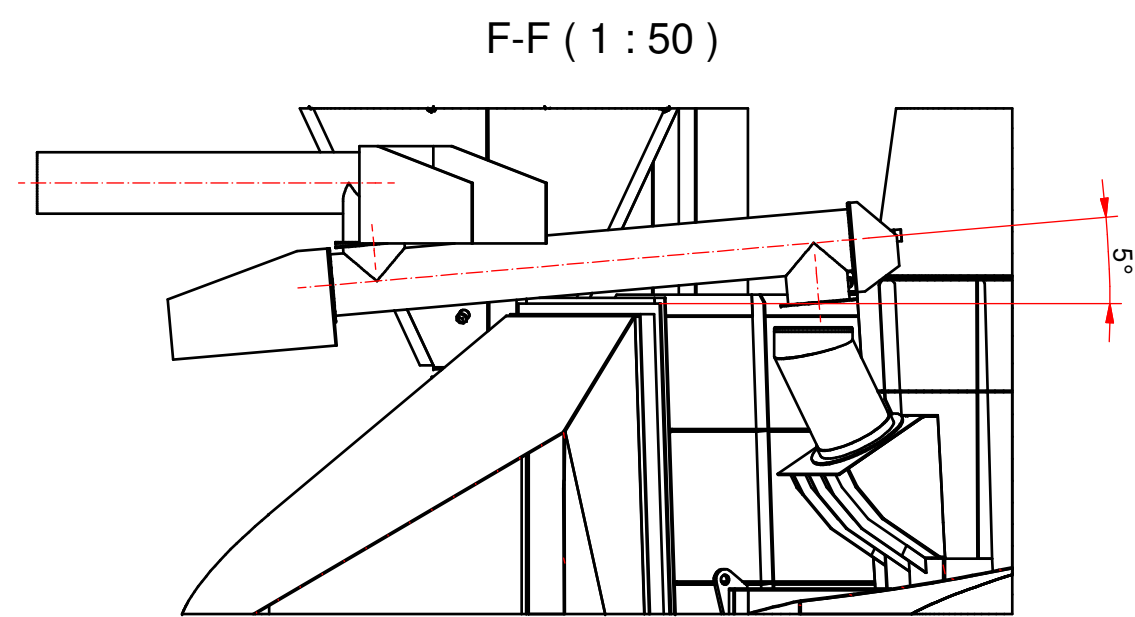
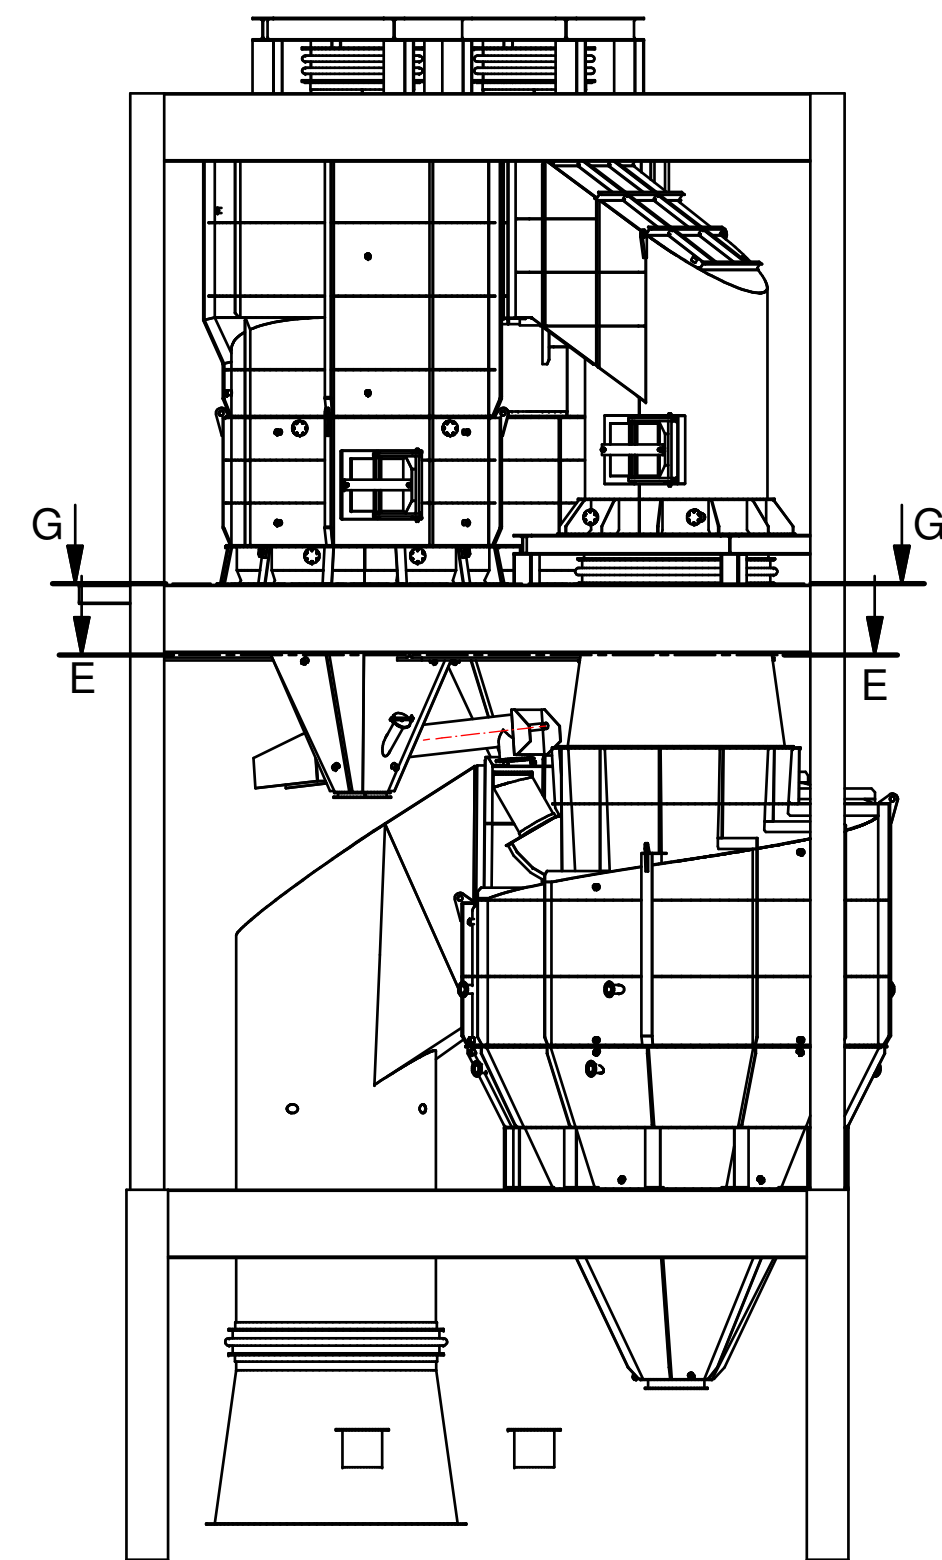
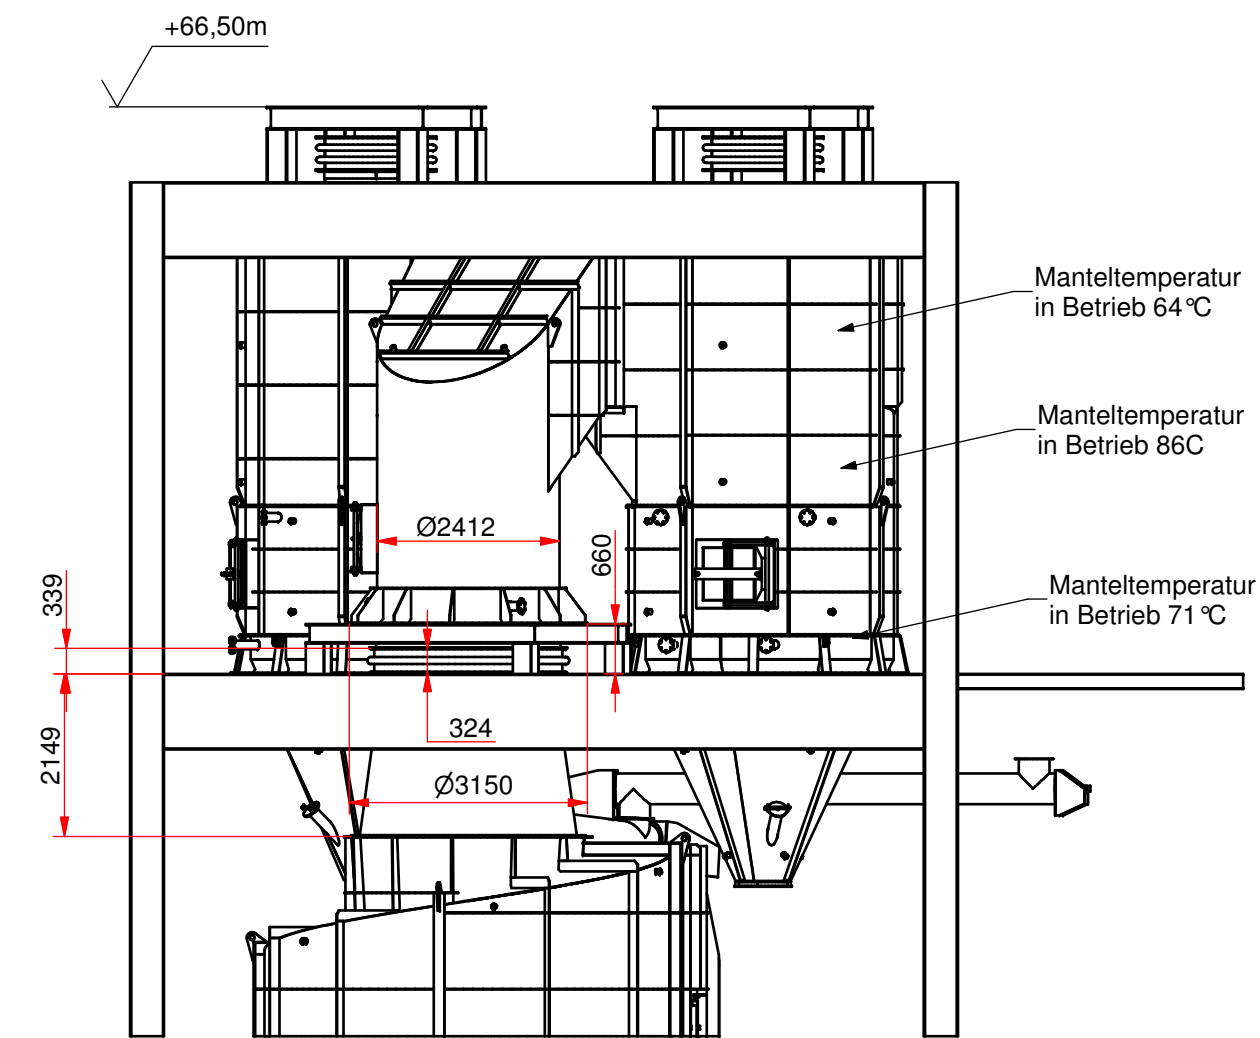
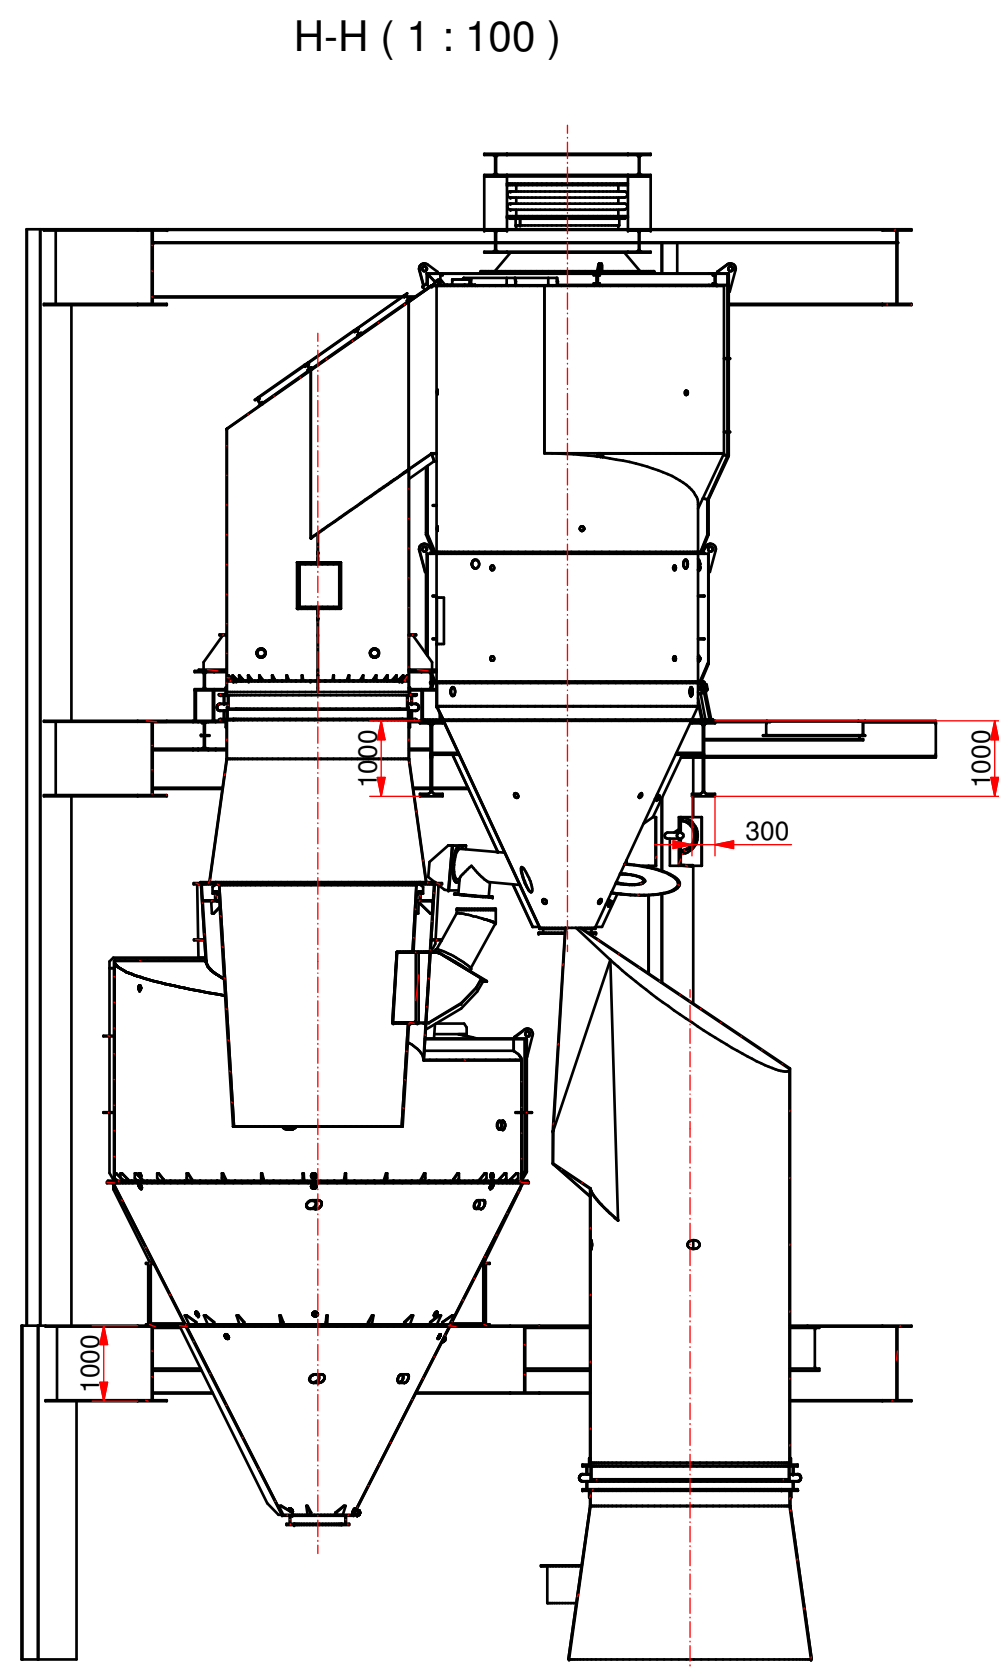


Das Urheberrecht an dieser Zeichnung verbleibt uns. Copyright reserved. Any infringement of copyright (reproduction, transfer to third parties etc.) is liable to prosecution and entails the liability to pay damages.


Propriété protégée. La contrefaçon en matière d'œuvre de reproduction, transfert à un tiers etc.) est liable to prosecution and entails the liability to pay damages.

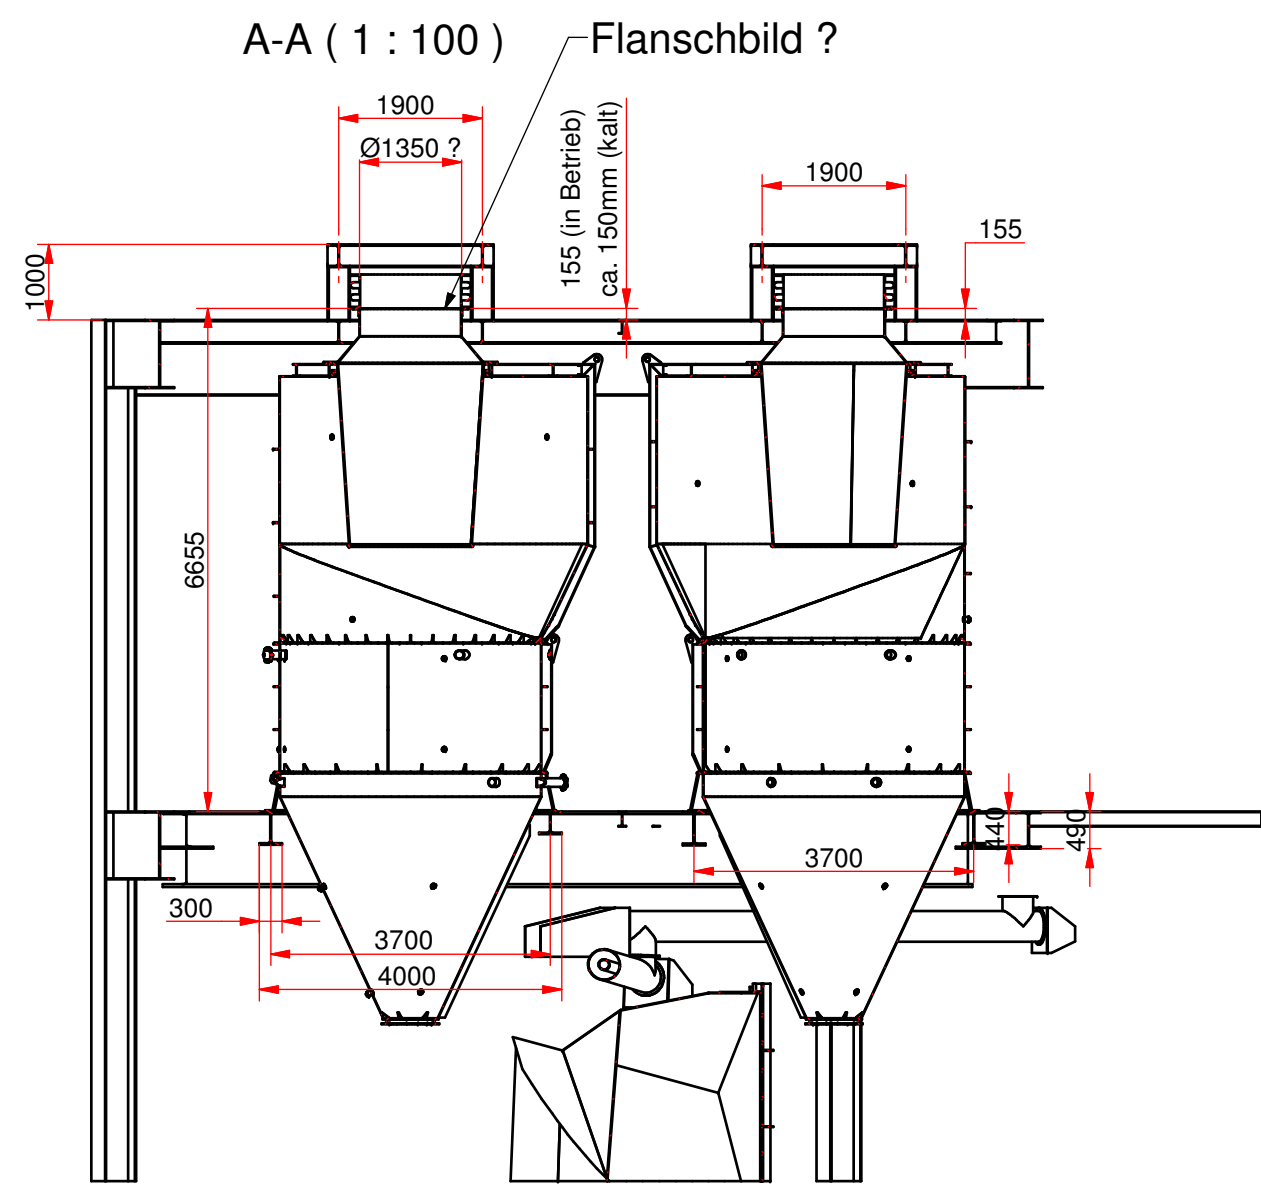

Anschluß Kompensator Abgasleitung
(Anschlußmaße prüfen
(1 : 25)

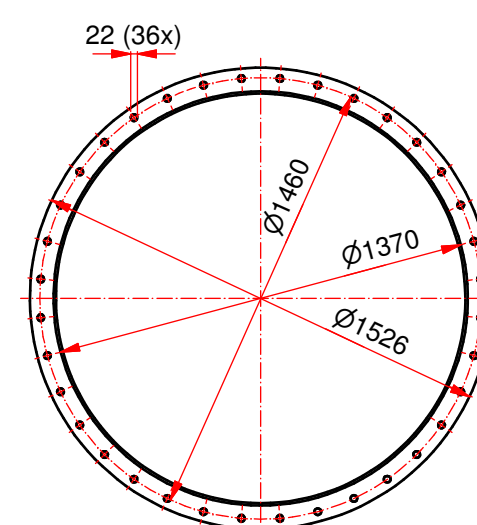

Anschluß Kompensator Steigleitung
(Anschlußmaße prüfen
(1 : 25)

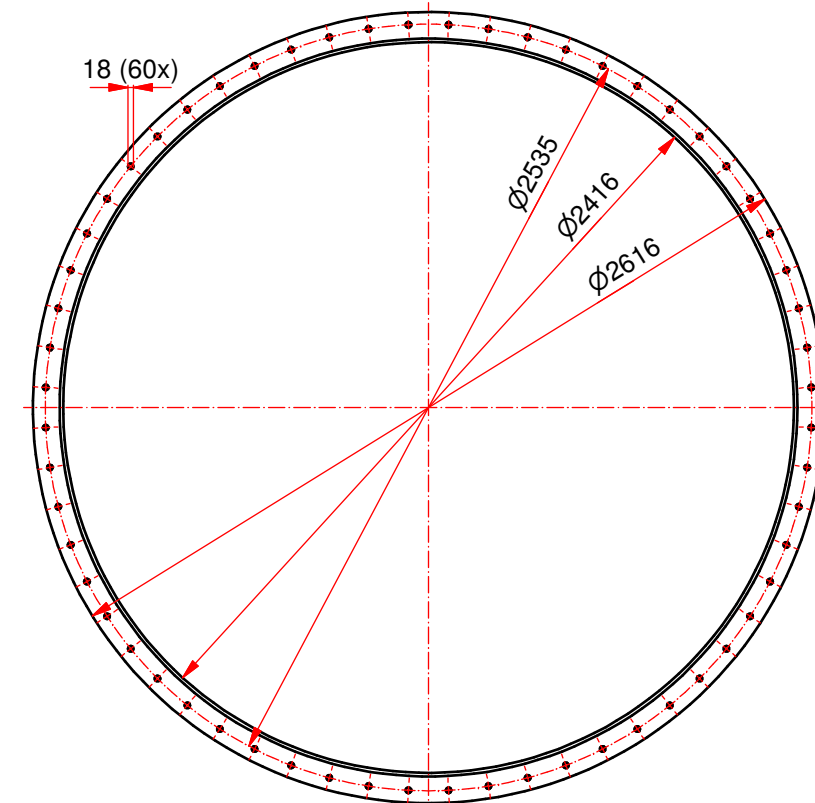

Noch in Planung
07.10.14

KRAFT & STREICH GBR Fritz - Winter - Weg 61 D - 59227 Ahlen / Westfalen		HAUPTTITEL PZW Odra	
Bearb.	Datum 27.07.14	Name Kohlmann	UNTERTITEL Wärmetauscherumbau Übersicht Anordnung Zykline Z1
Gepr.			
Norm	Blattanzahl 1	Blattformat DINA1	Zeichnungsnummer 2649
Ers. für		Ers. durch	Index
			Maßstab 1:100